


## D号館建物情報

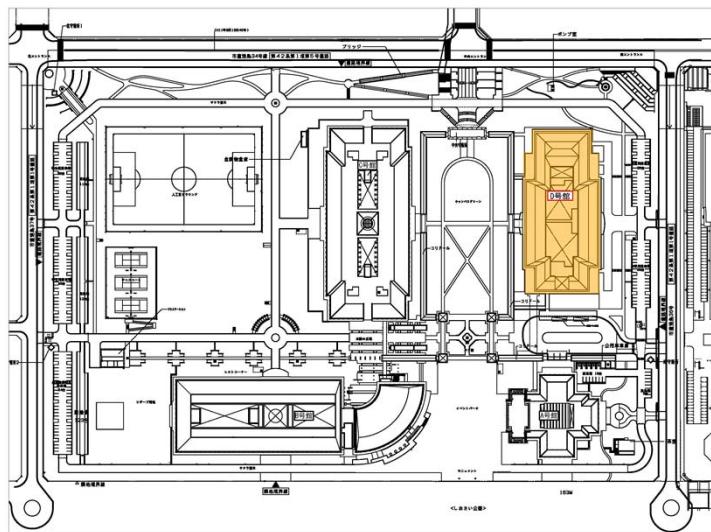

竣工年度

2015年1月9日


構 造

鉄骨鉄筋コンクリート・鉄骨造陸屋根・合金メッキ鋼板葺4階建


延床面積

18882.68m<sup>2</sup>


## D号館 1階 (5,974.20m<sup>2</sup>)

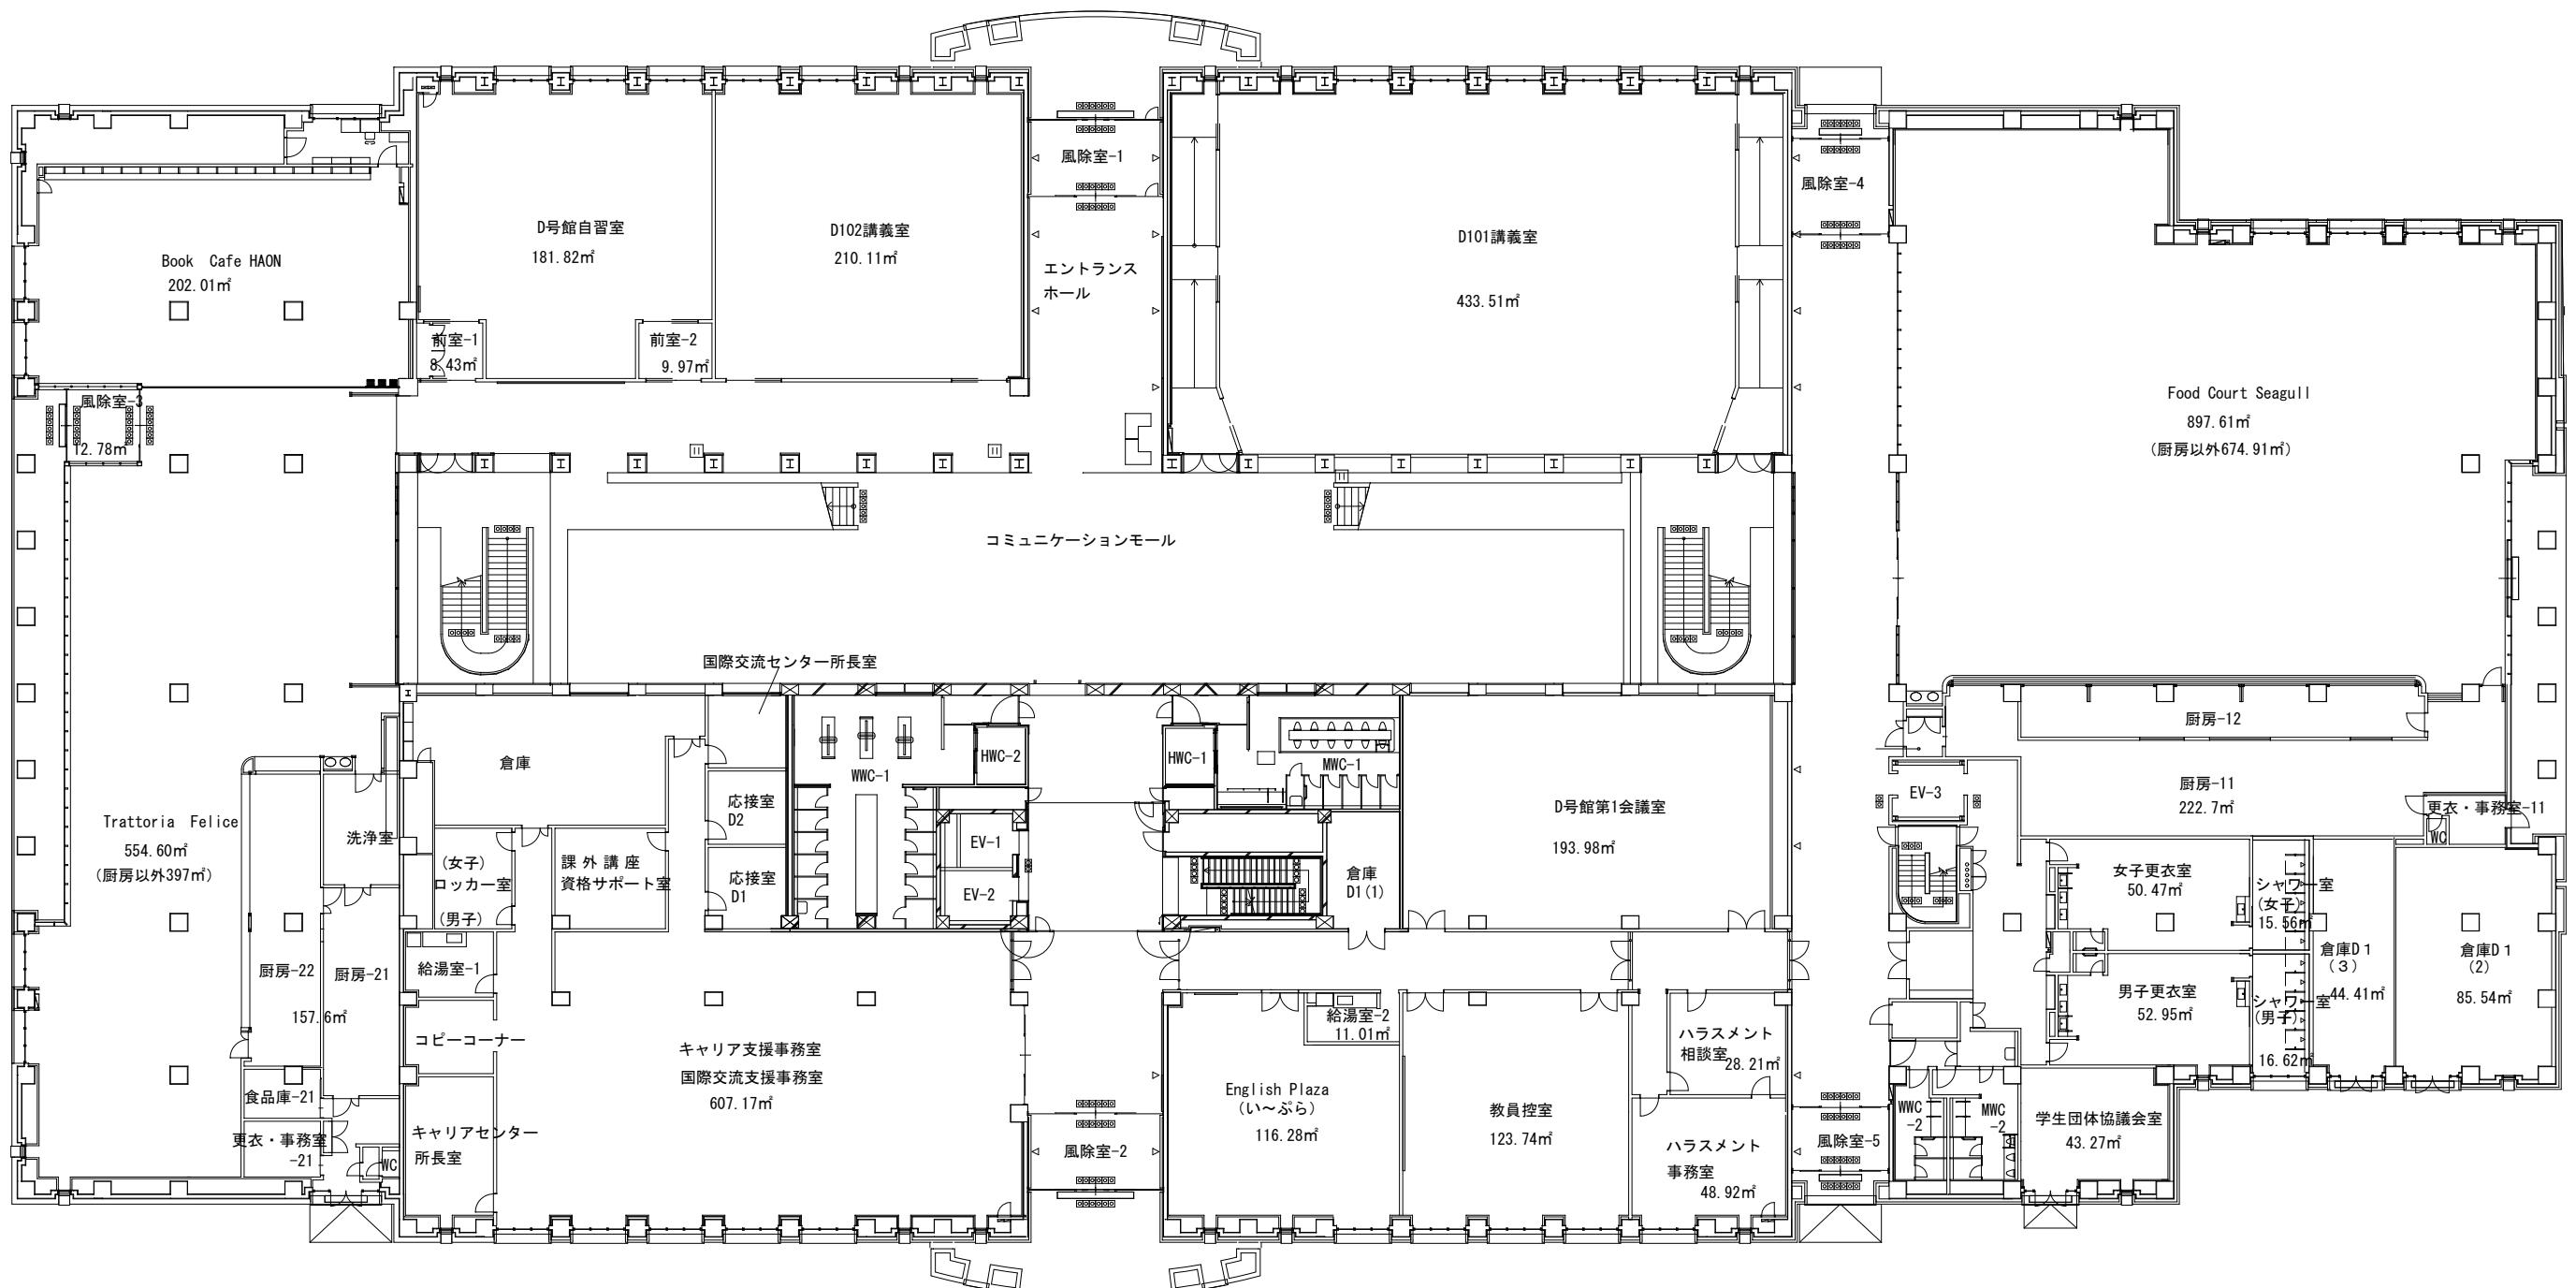

## D号館 2階 (5,518.20m<sup>2</sup>)

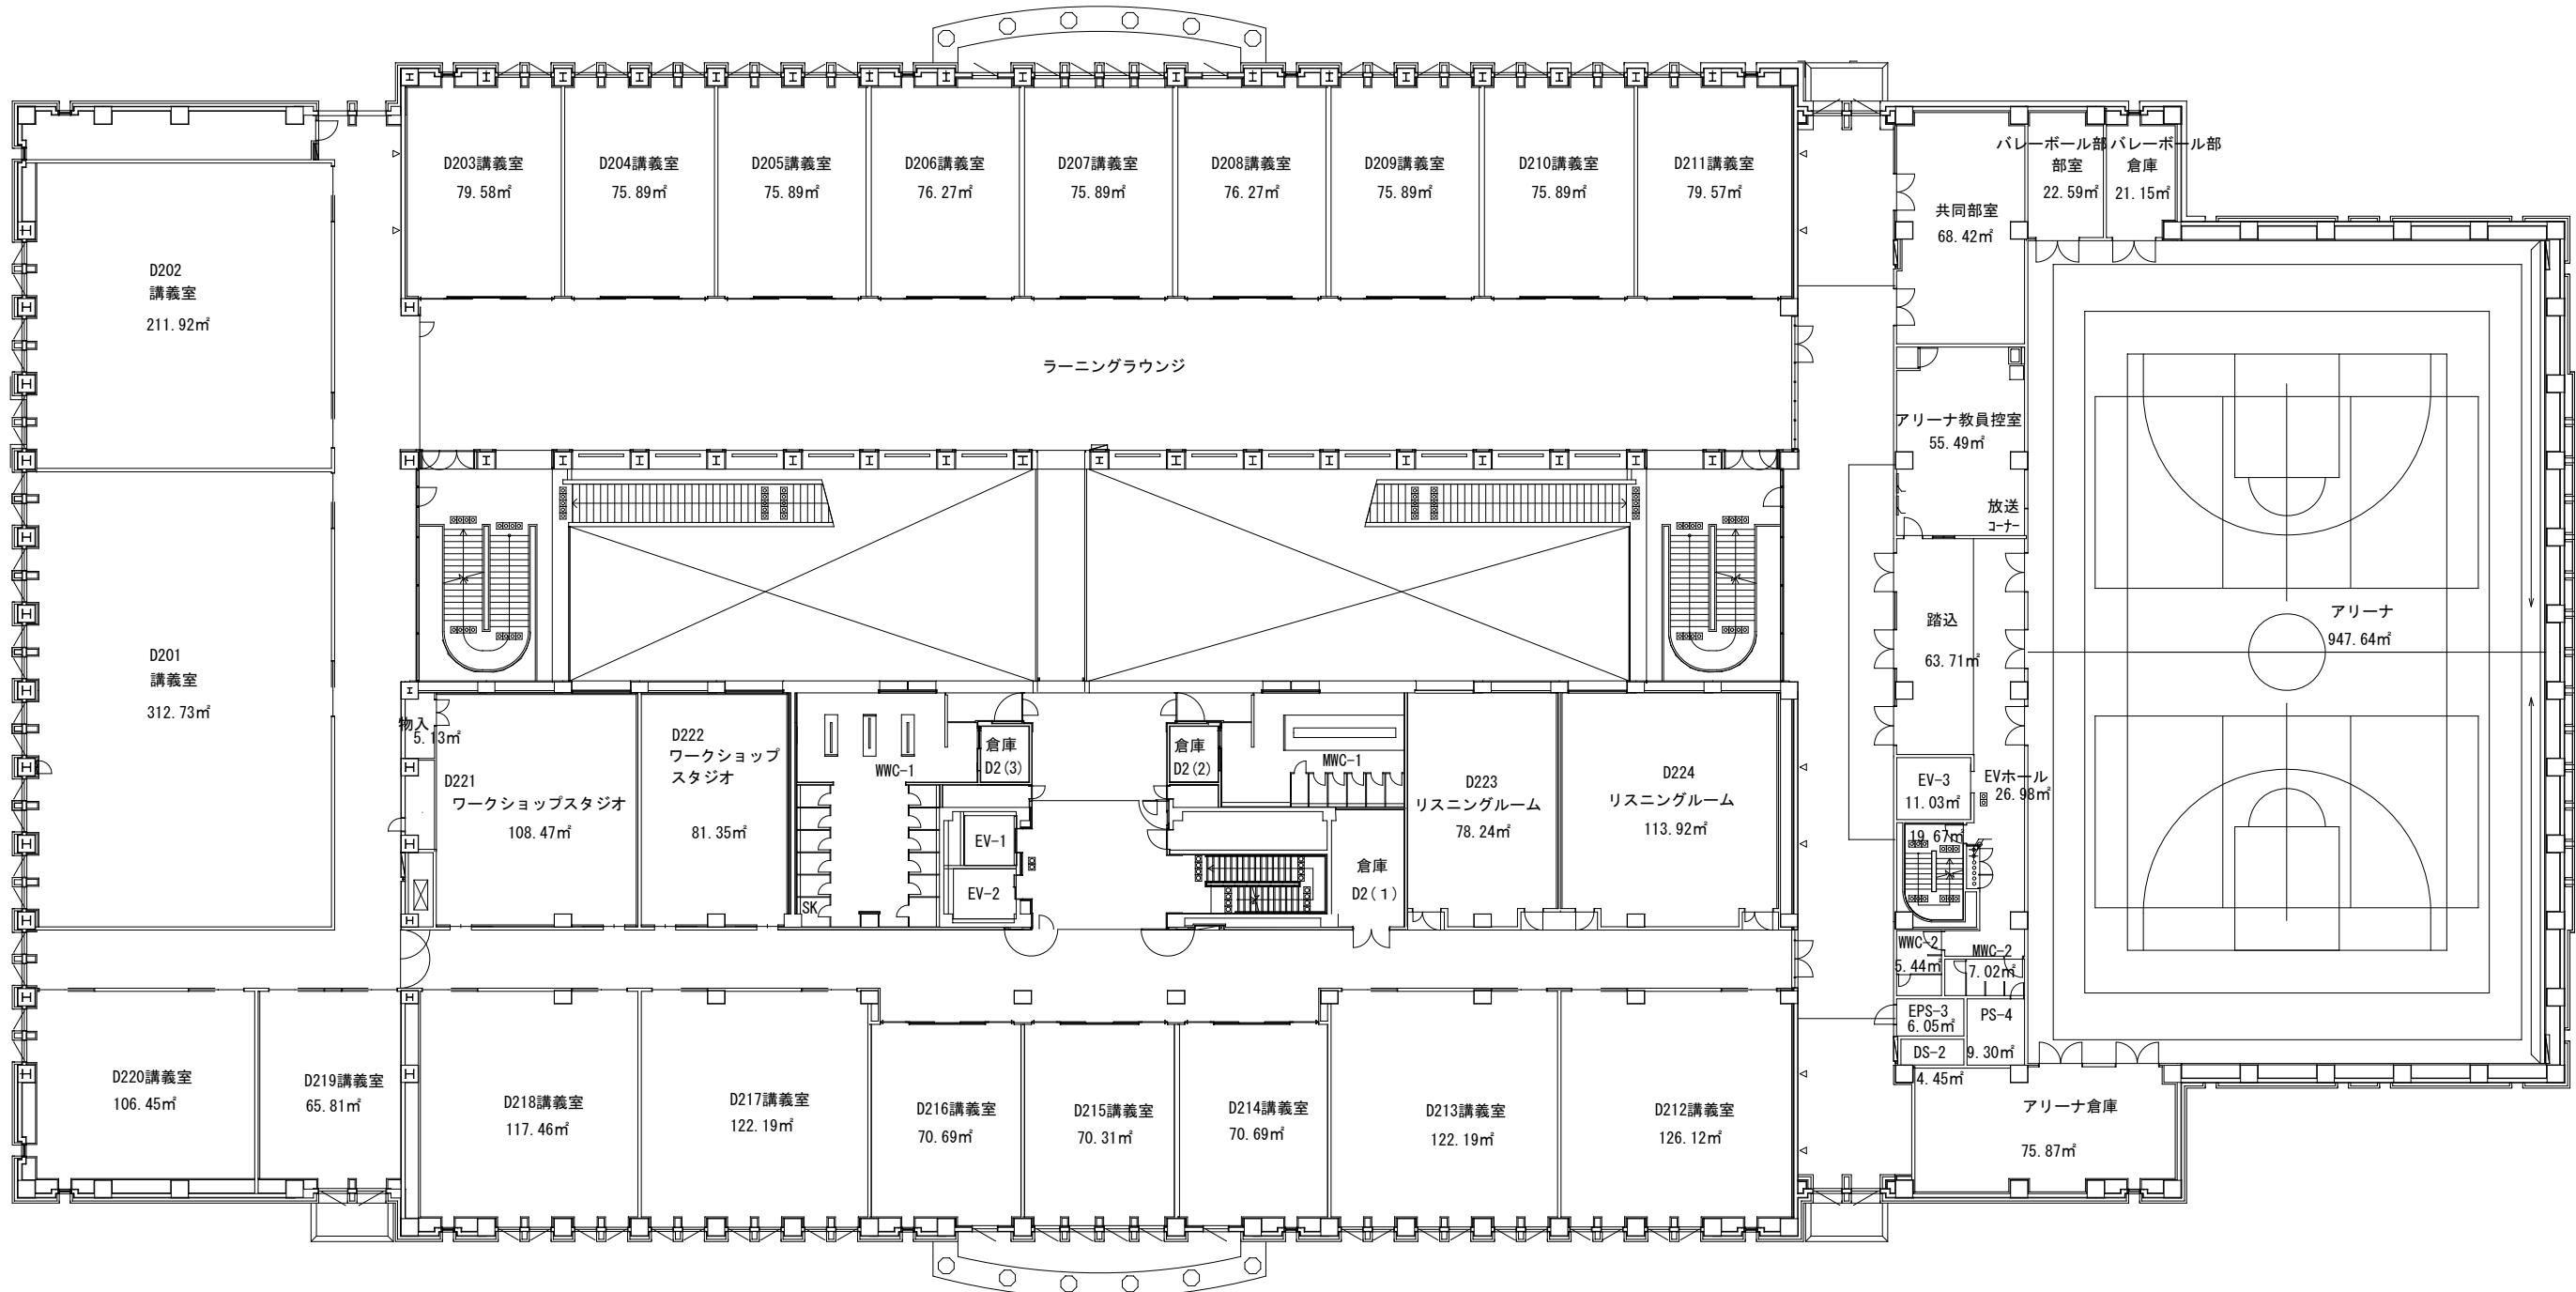

## D号館 3階 ( $4,545.99\text{m}^2$ )

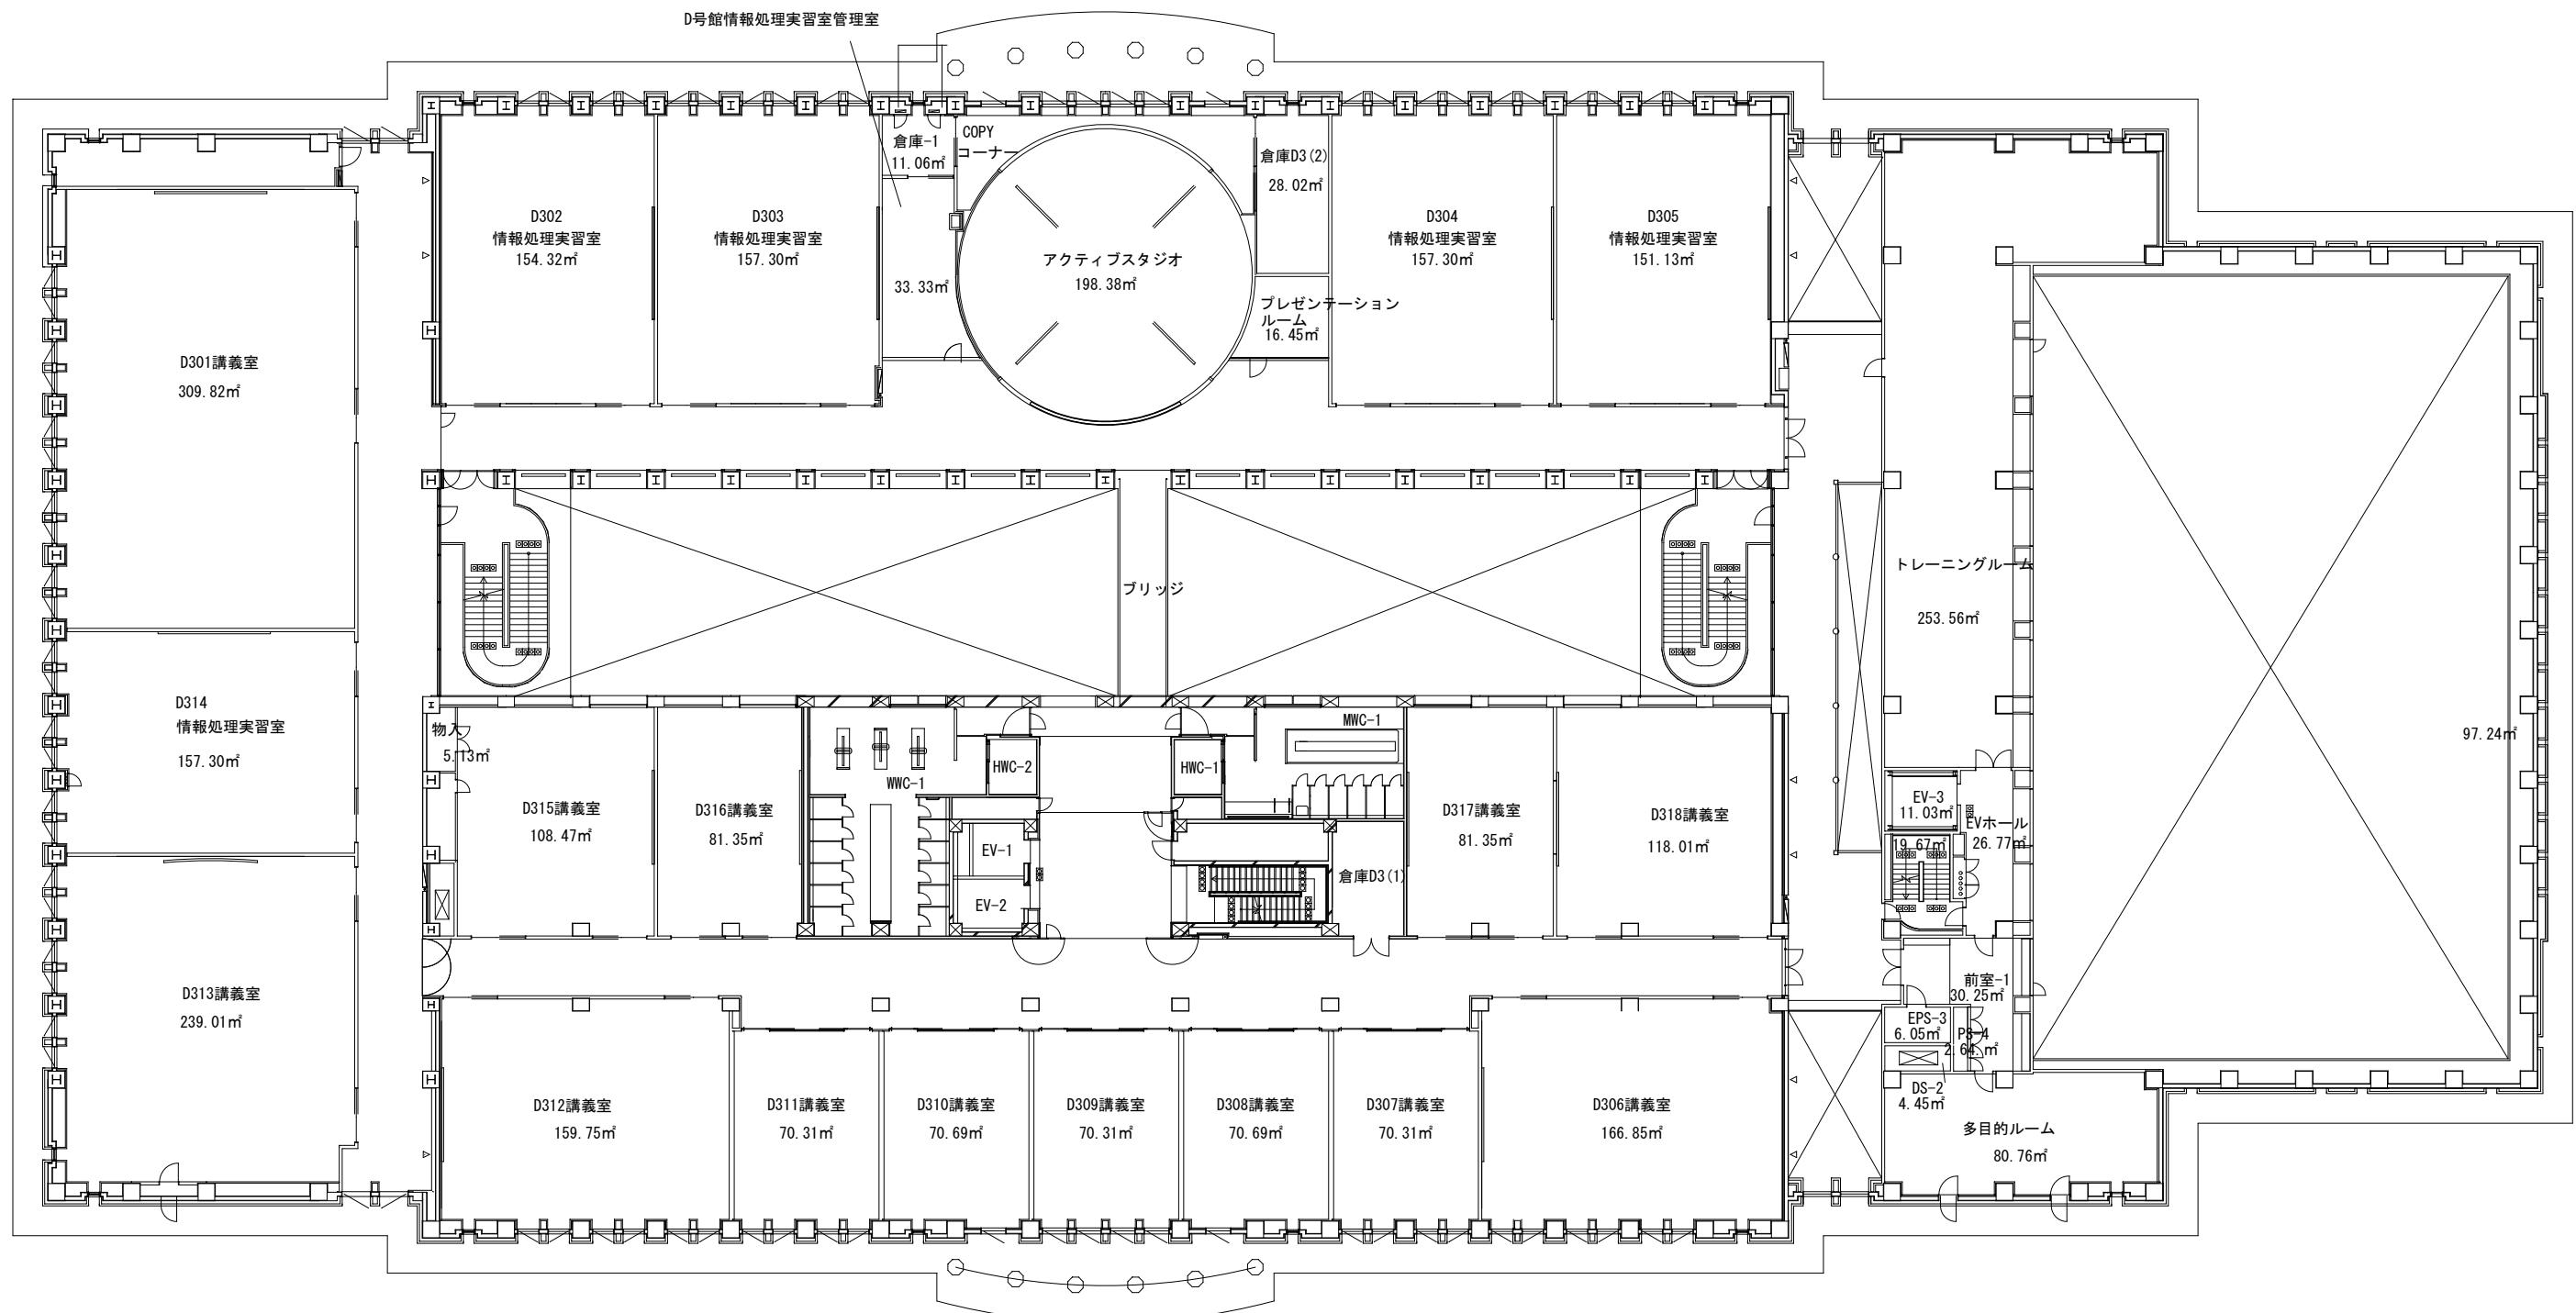

D号館 4階 (2,844.29m<sup>2</sup>)

